



v.17_09_24

PLANTA P5 COTAS

ESTAT REFORMAT v. 17-09-24
E.1/50

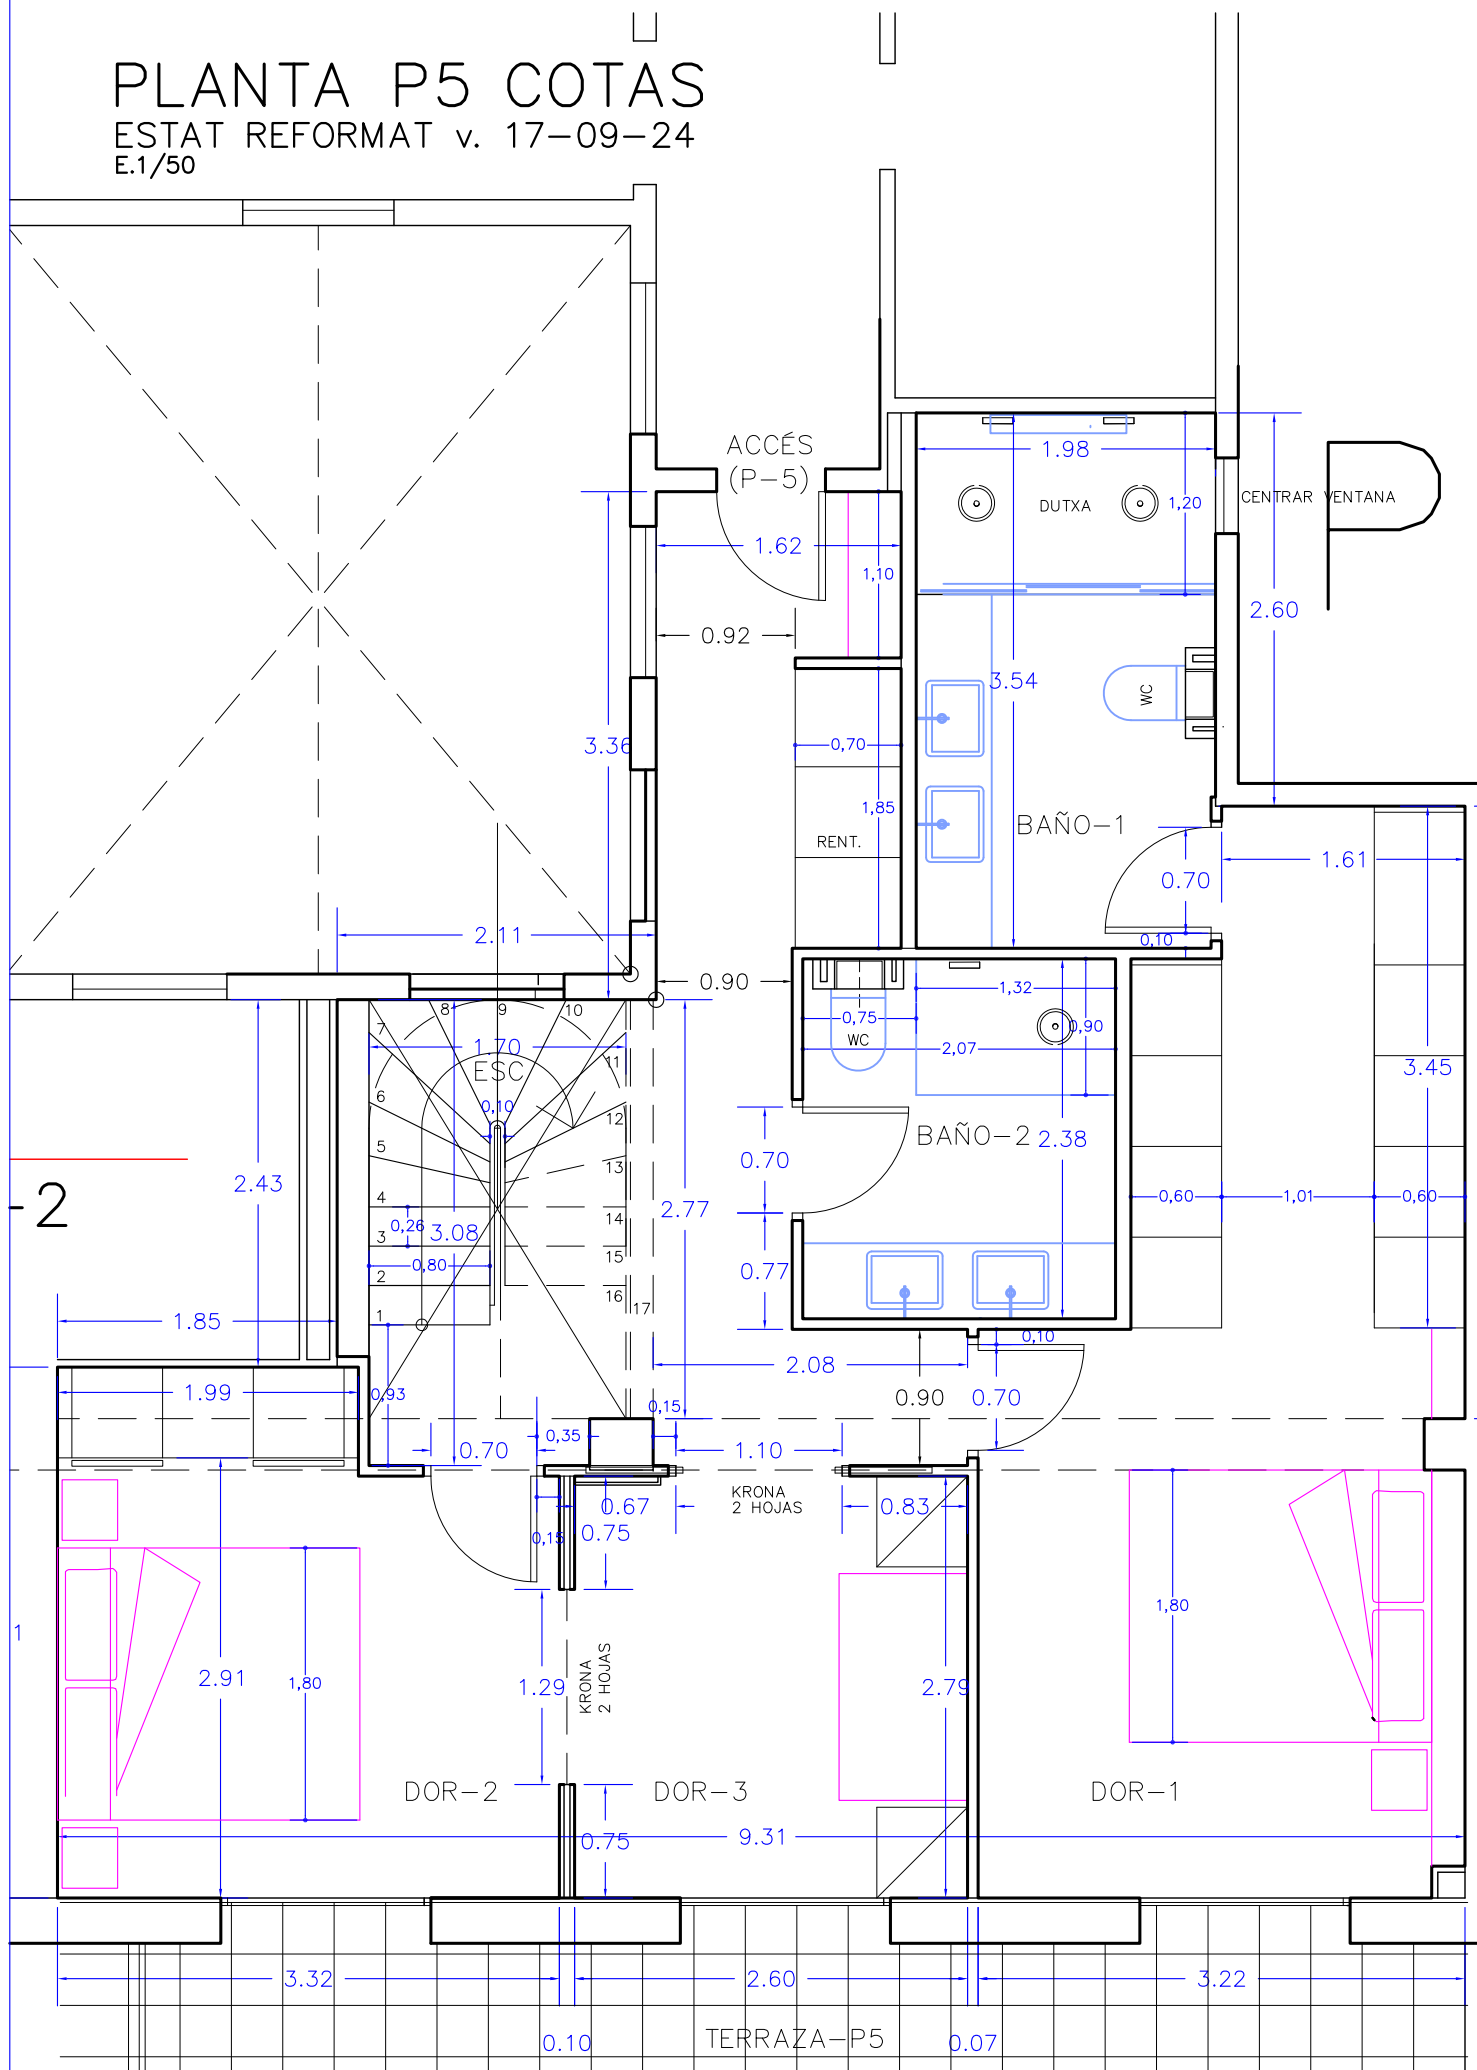

5

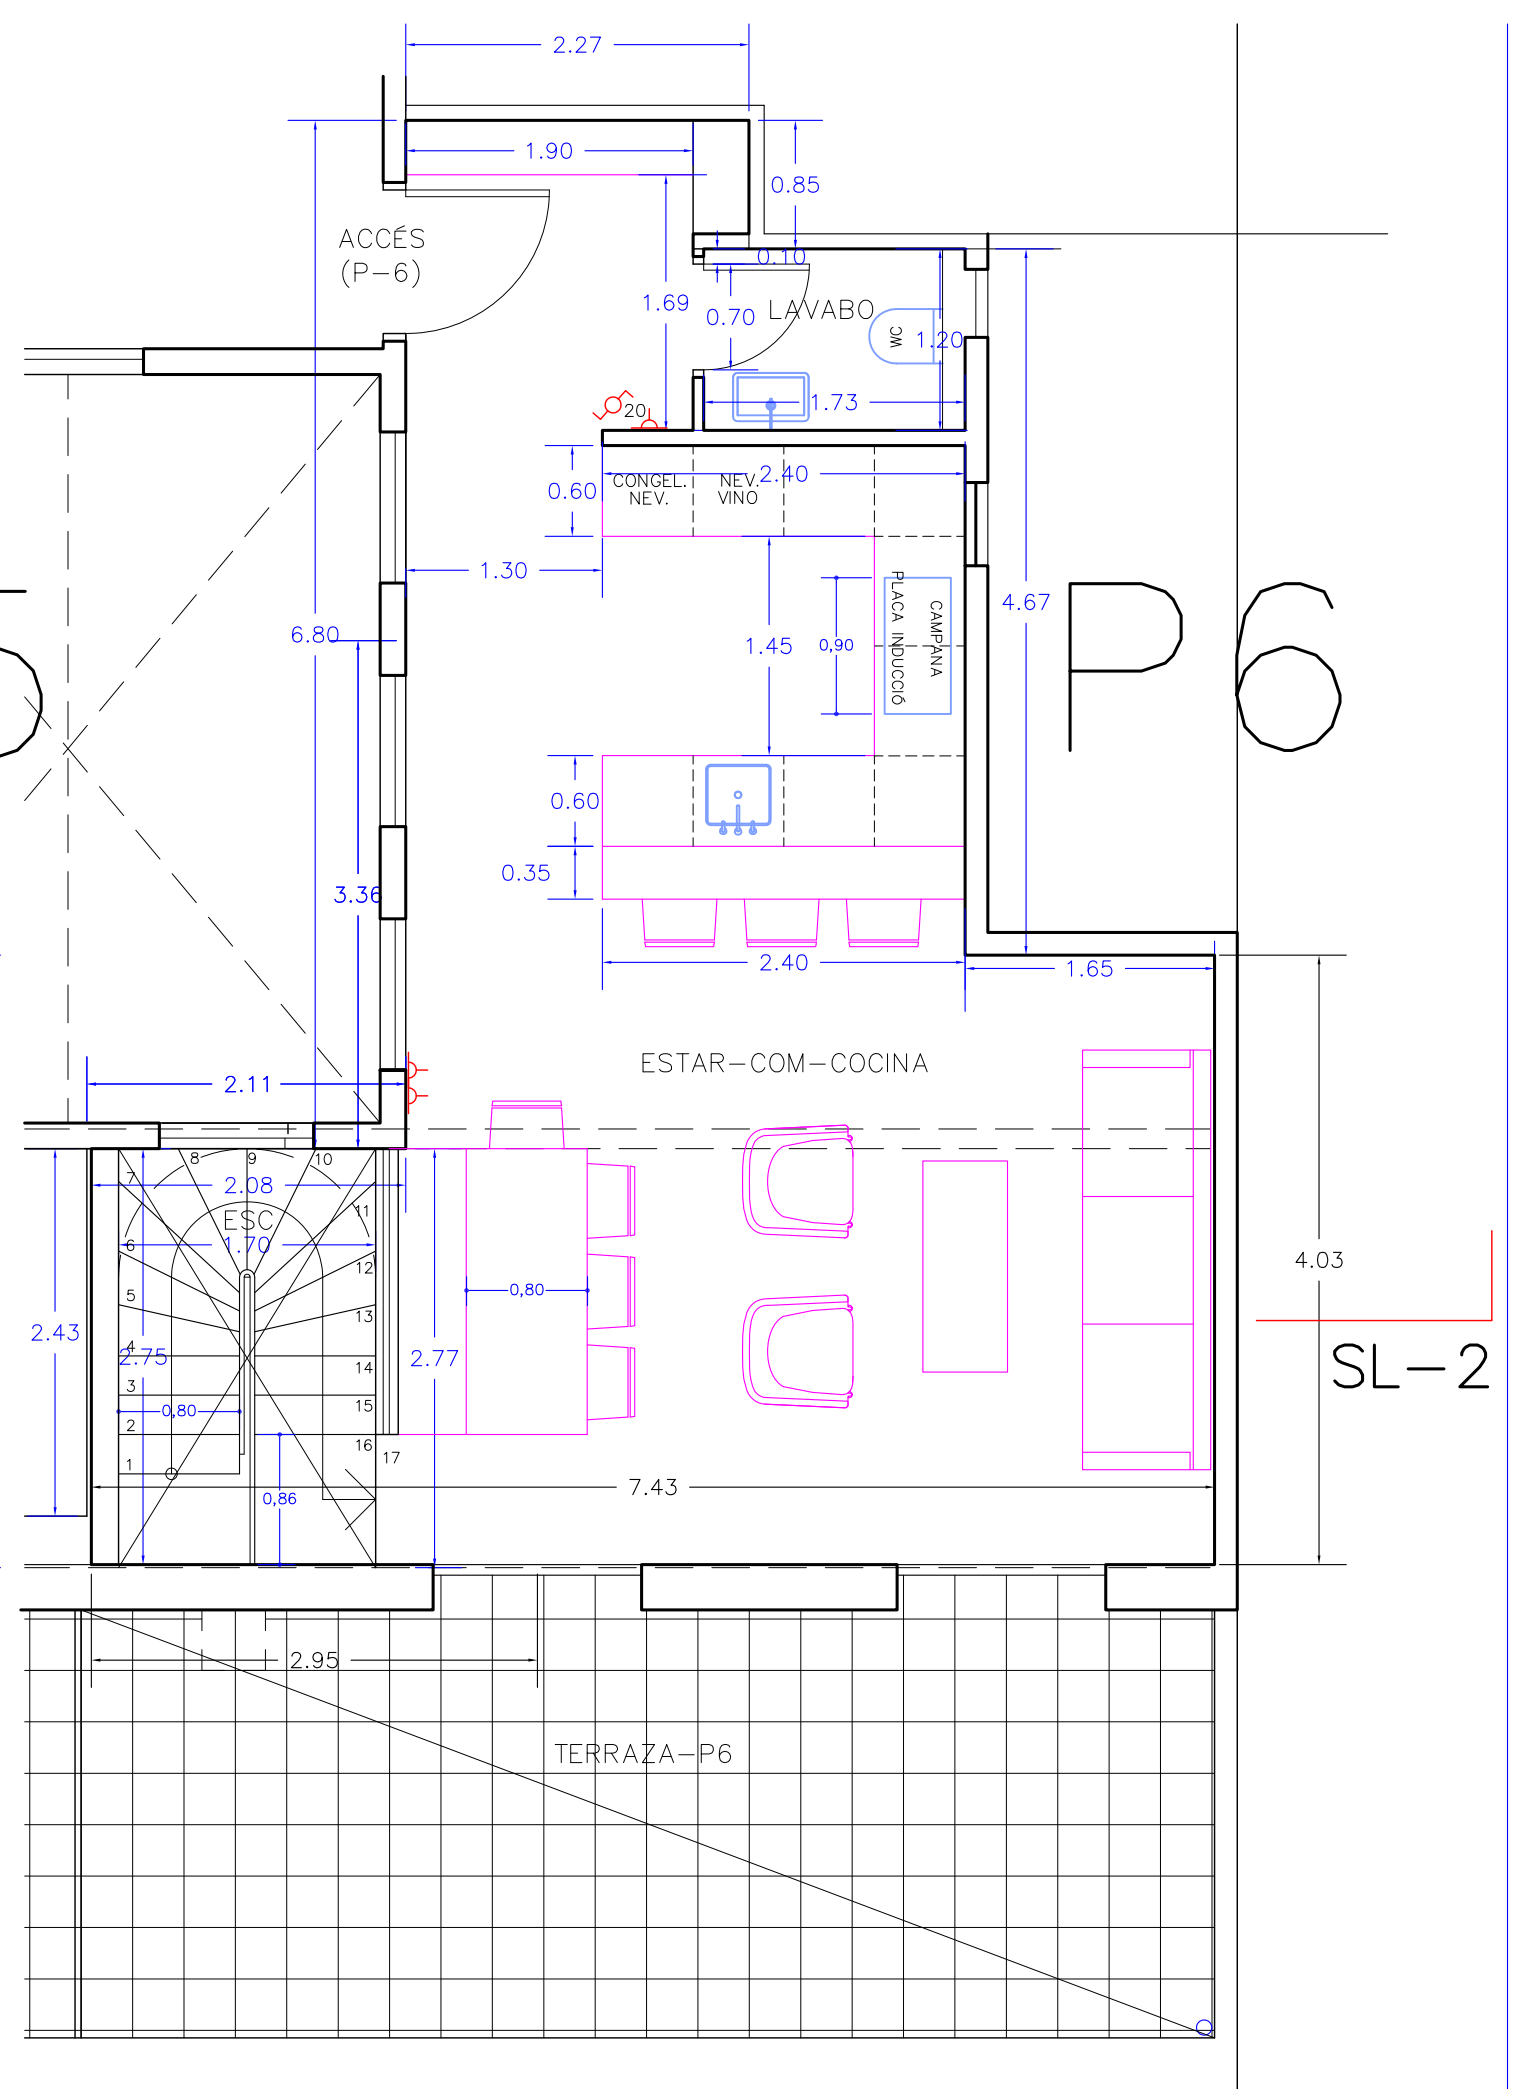

SL-2

PLANTA P6 COTAS

ESTAT REFORMAT v. 17-09-24